


NOTE:- DEPTHS GIVEN THIS SIDE, ARE BELOW WELL HOUSE FLOOR LEVEL.

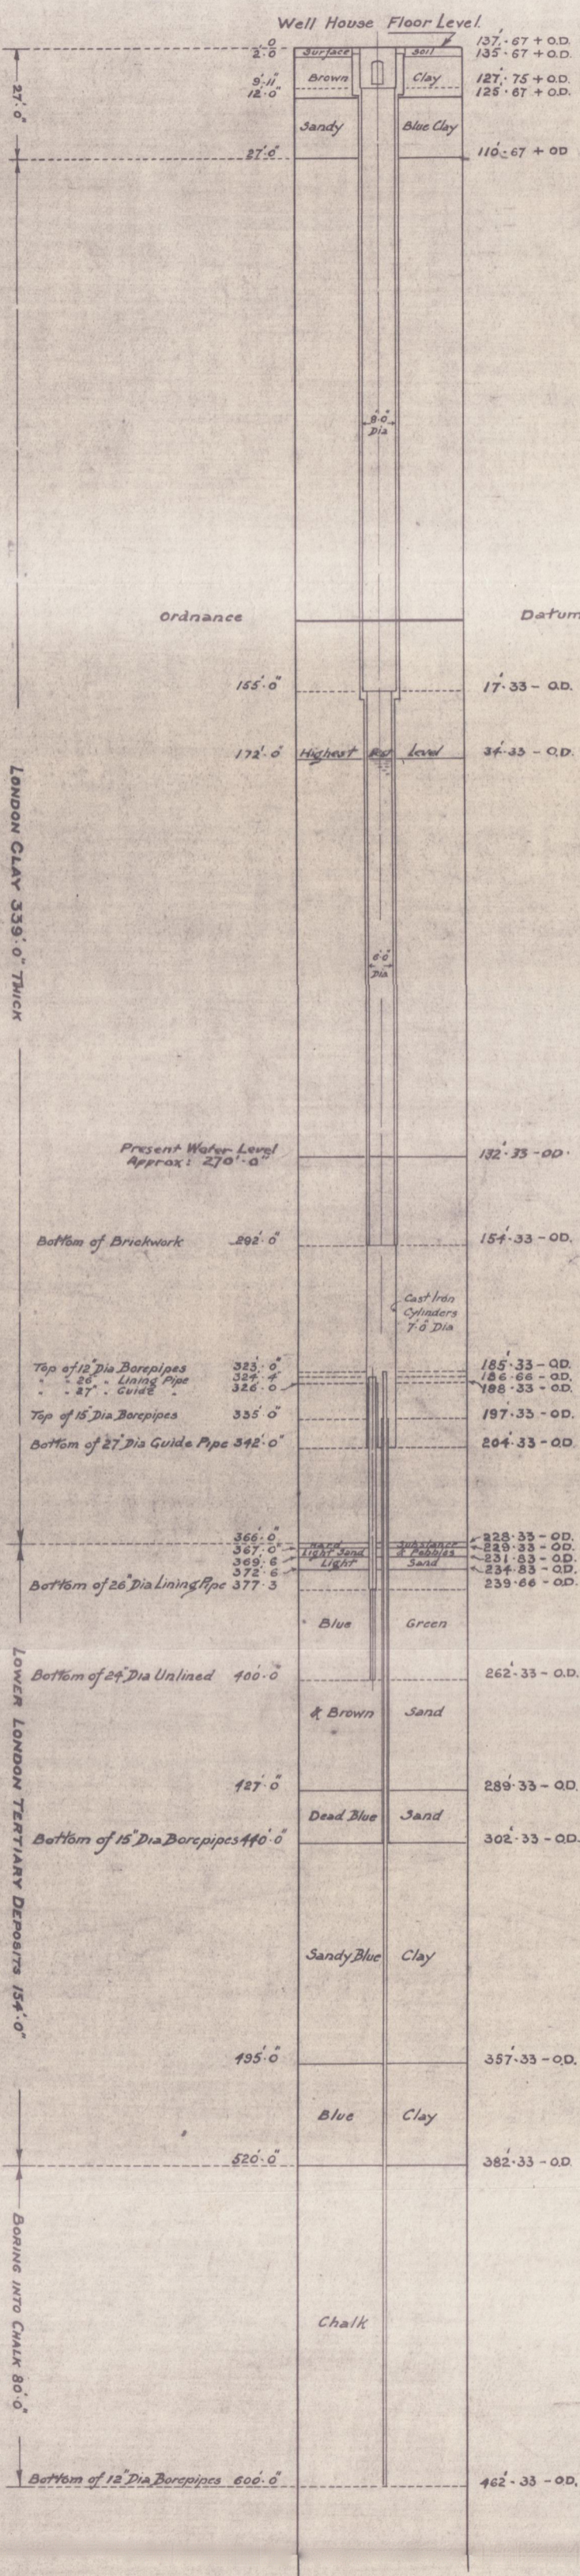

CONSTRUCTION COMMENCED 1896.  
WELL FIRST PUMPED BY SEPT 1907

Scale 24 Feet to One Inch.

ENGINEER'S OFFICE  
13 CAMBRIDGE ROAD  
SOUTHEND ON SEA  
APRIL 1943.